

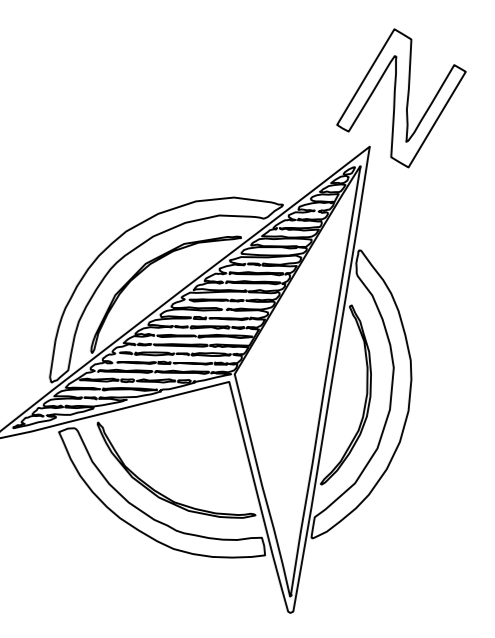


TOFTS ROAD WEST

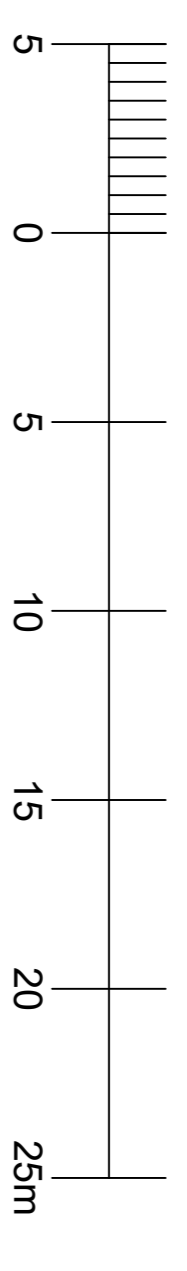

SITE AREA = 4020 m²

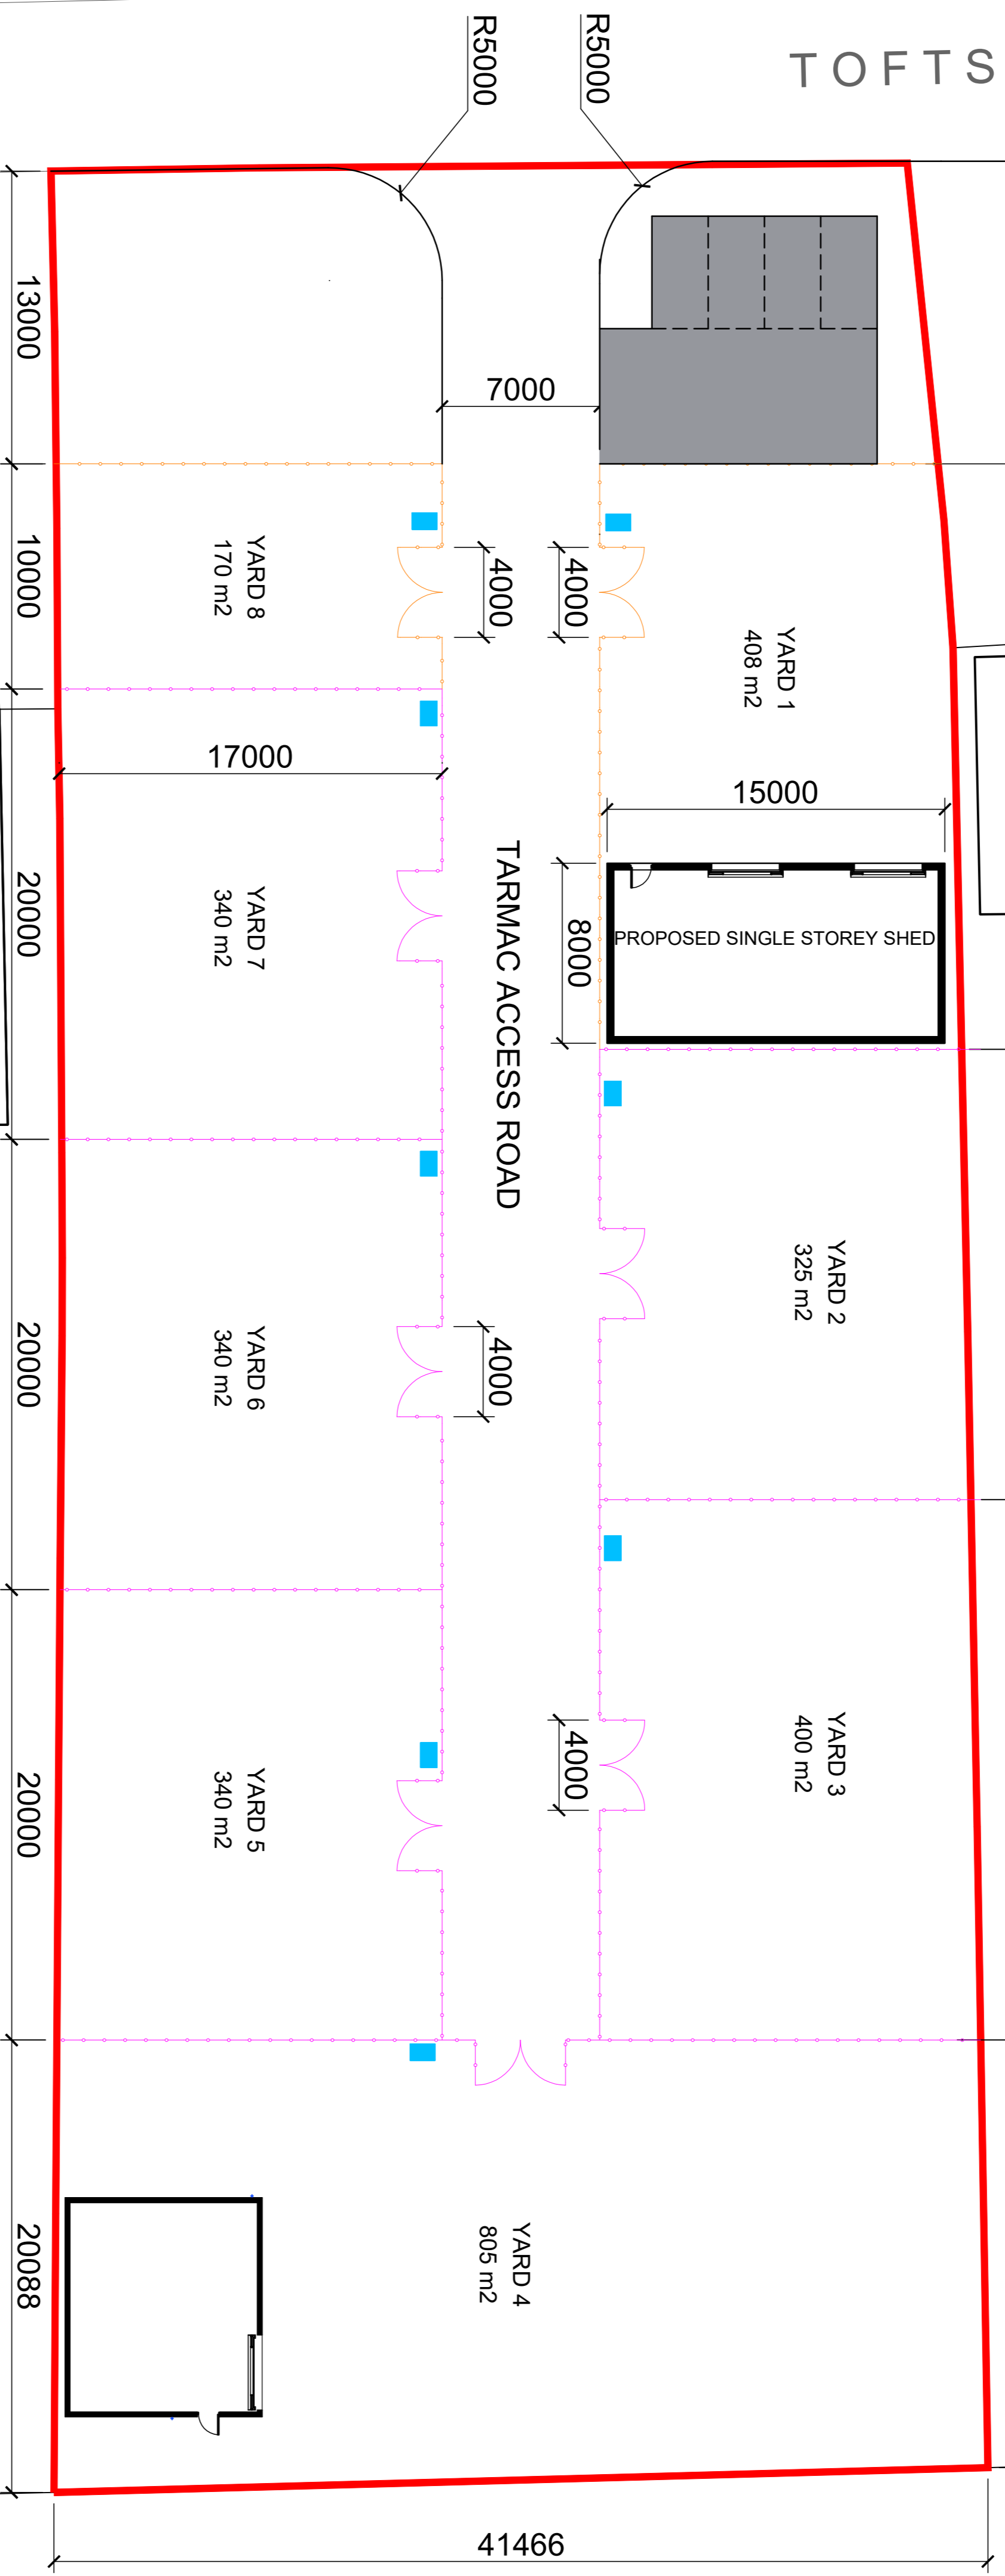

1. CHECK ALL DIMENSIONS ON SITE PRIOR TO WORK COMMENCING.
2. CONTRACTOR TO REPORT ANY DISCREPANCIES TO ELDER LESTER ARCHITECTS.
3. APPROXIMATE DIMENSIONS BASED ON ELDERS LESTER ARCHITECTS SURVEY INFORMATION.
4. WORK WITHIN THE CONSTRUCTION (DESIGN & MANAGEMENT) REGULATIONS 2015 IS NOT TO START UNTIL A HEALTH AND SAFETY PLAN IS IN PLACE.
5. THIS DRAWING IS FOR USE BY THE CLIENT ONLY AND FOR THE LOCATION SPECIFIED. COPYRIGHT & ANY DESIGNS THEREIN ARE THE PROPERTY OF ELDER LESTER ARCHITECTS & MUST NOT BE COPIED WITHOUT WRITTEN AGREEMENT.

PROJECT/CLIENT:
TOFTS ROAD WEST
HARTLEPOOL
BEN BROWNLESS

DRAWING INFORMATION:
PROPOSED SITE LAYOUT

RECENT REVISION NOTES:

ELDER LESTER ARCHITECTS
REDS MILL, ATLAS WYND,
YARM
TS15 9AD
TEL: 01642 78214
WWW.ELDERLESTER.CO.UK

1956
ELDER LESTER
ARCHITECTS

SCALE & PAPER SIZE: 1:200 @ A1
DATE CREATED: 27/01/2023
DATE OF LAST ISSUE: 15/12/2023
DRAWN/ISSUED BY: RUT
2023/BROW/01G